


Concertation Projet de réaménagement des ports



Dossier de Plans

PLAN D'ENSEMBLE – PERIMETRE DU PROJET

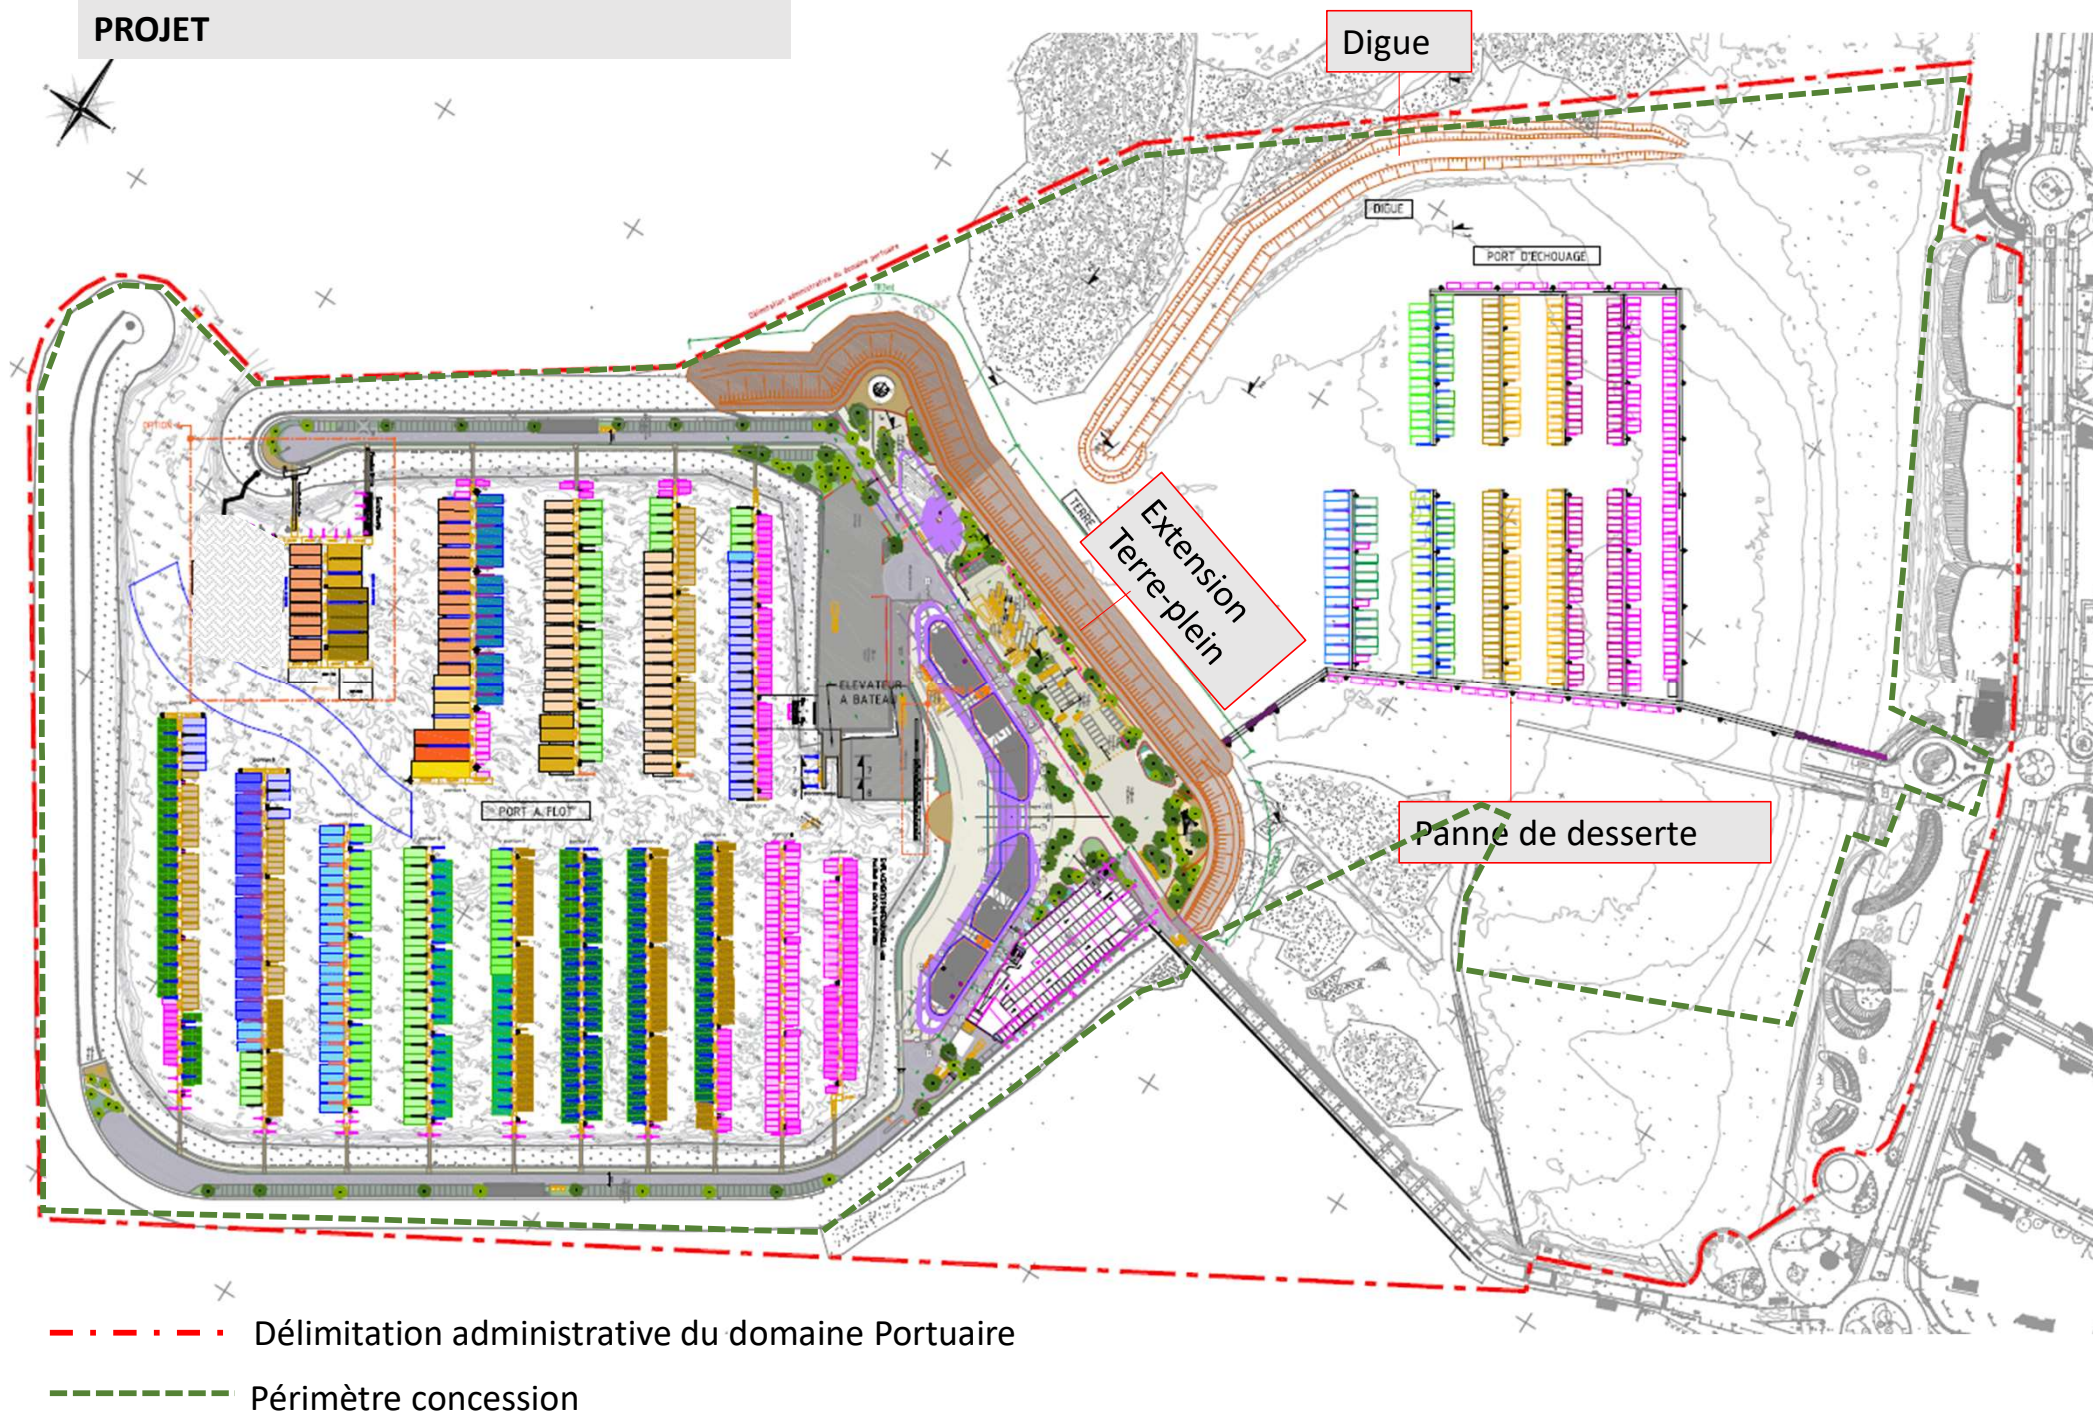



SNSM

Sanitaires sur Digue

Parking
Etage


Boomerang

Aire de
carénage


Capitainerie

Sanitaires sur Digue


**PLAN DES AMENAGEMENTS
EXTERIEURS
PORT A FLOT**

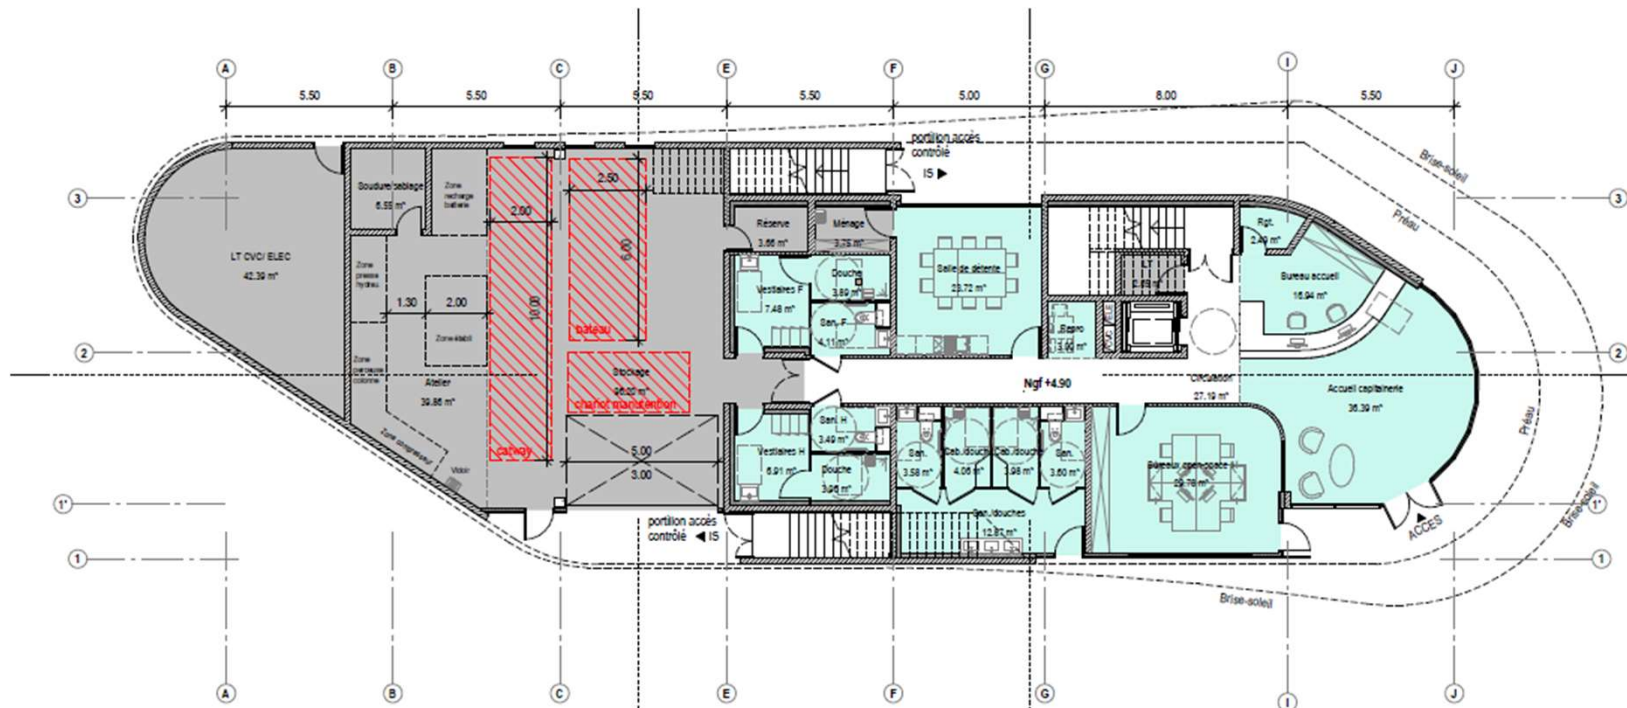


PLAN RDC

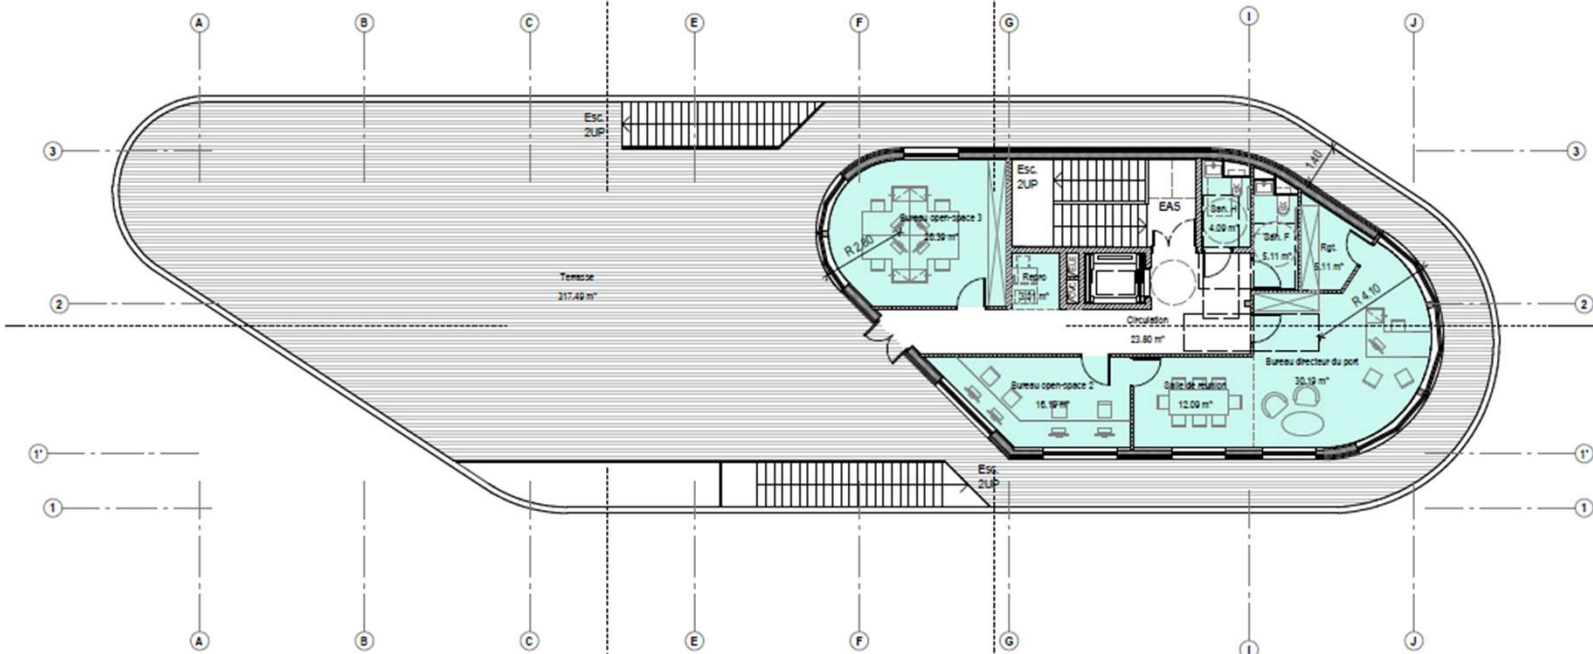

PLAN R+1

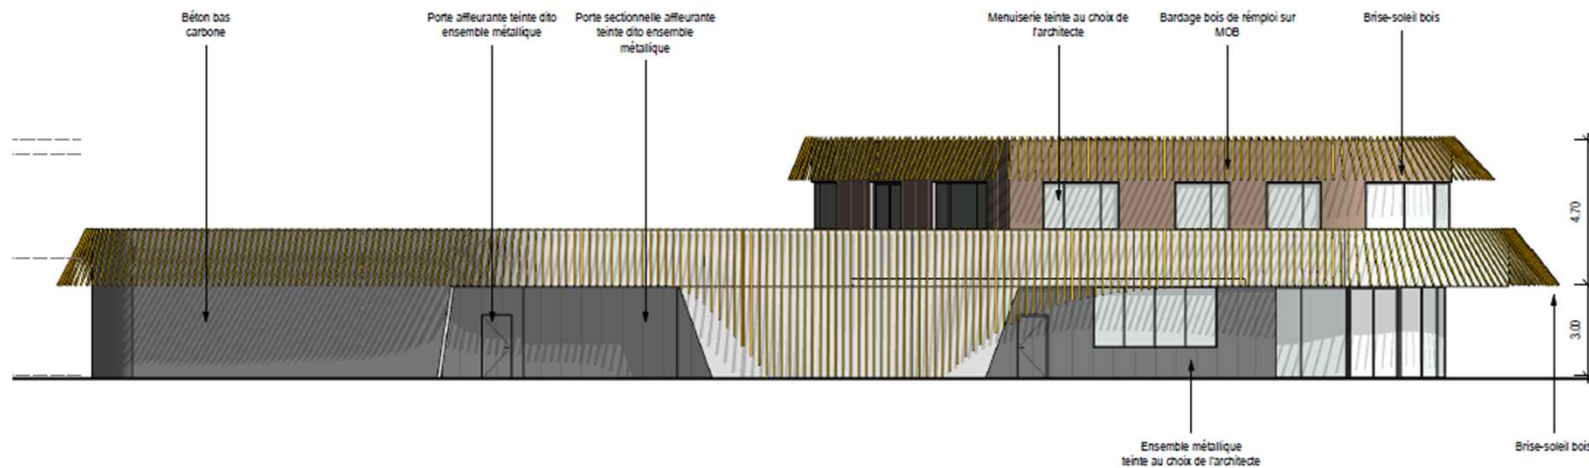


Façade Sud

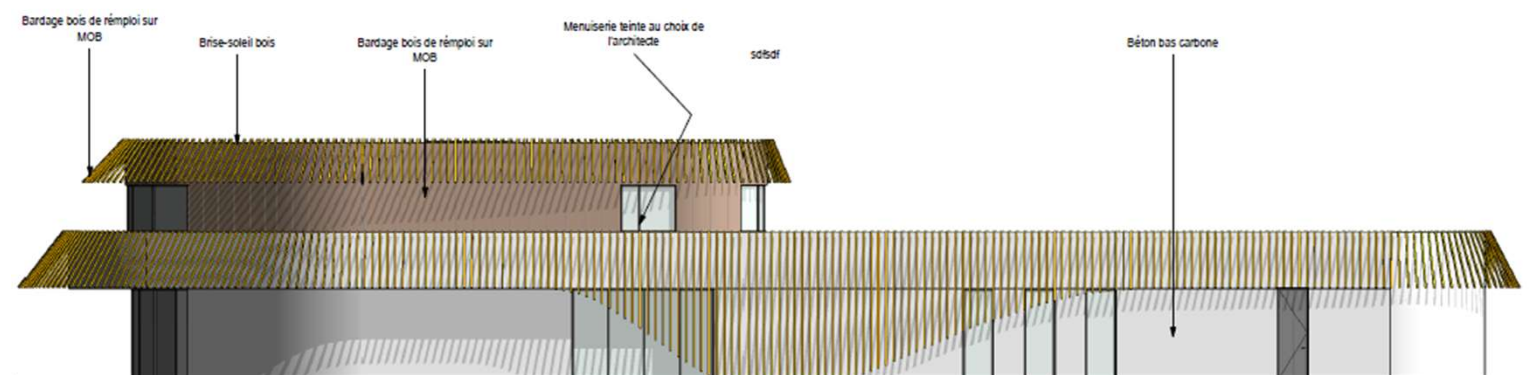


Façade Nord




Façade Est

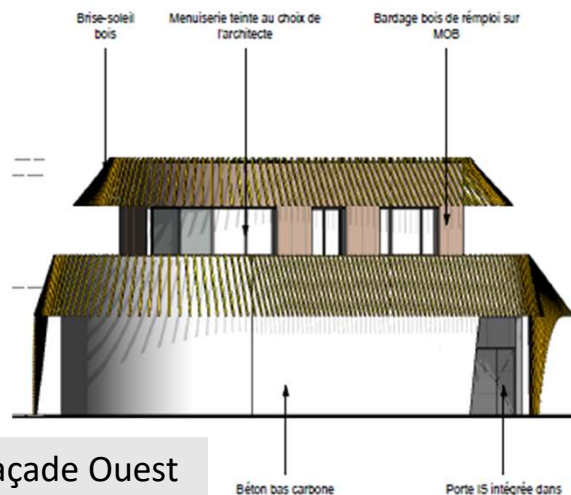

Façade Ouest

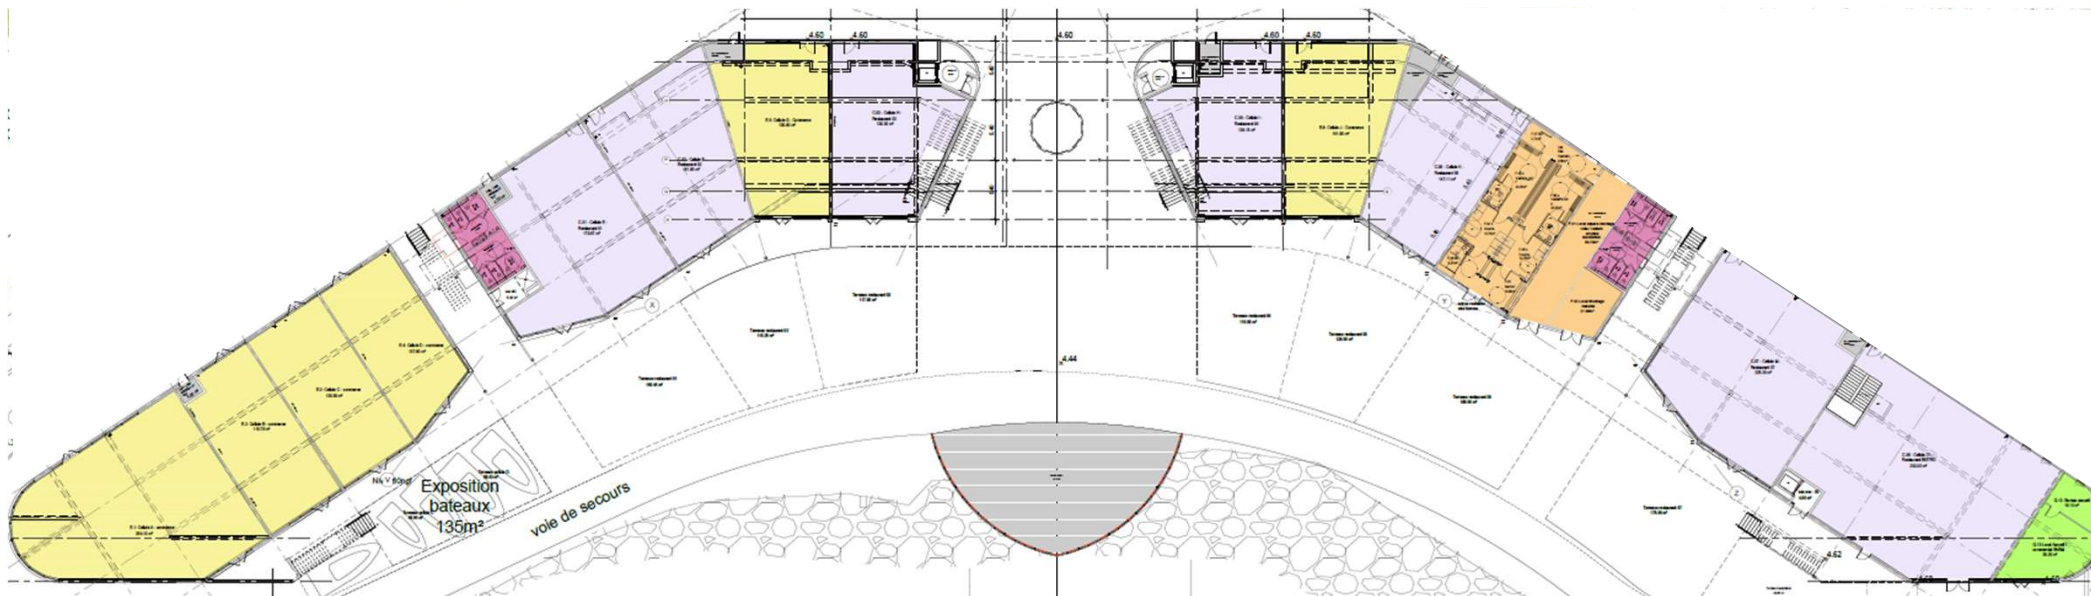

PLAN RDC


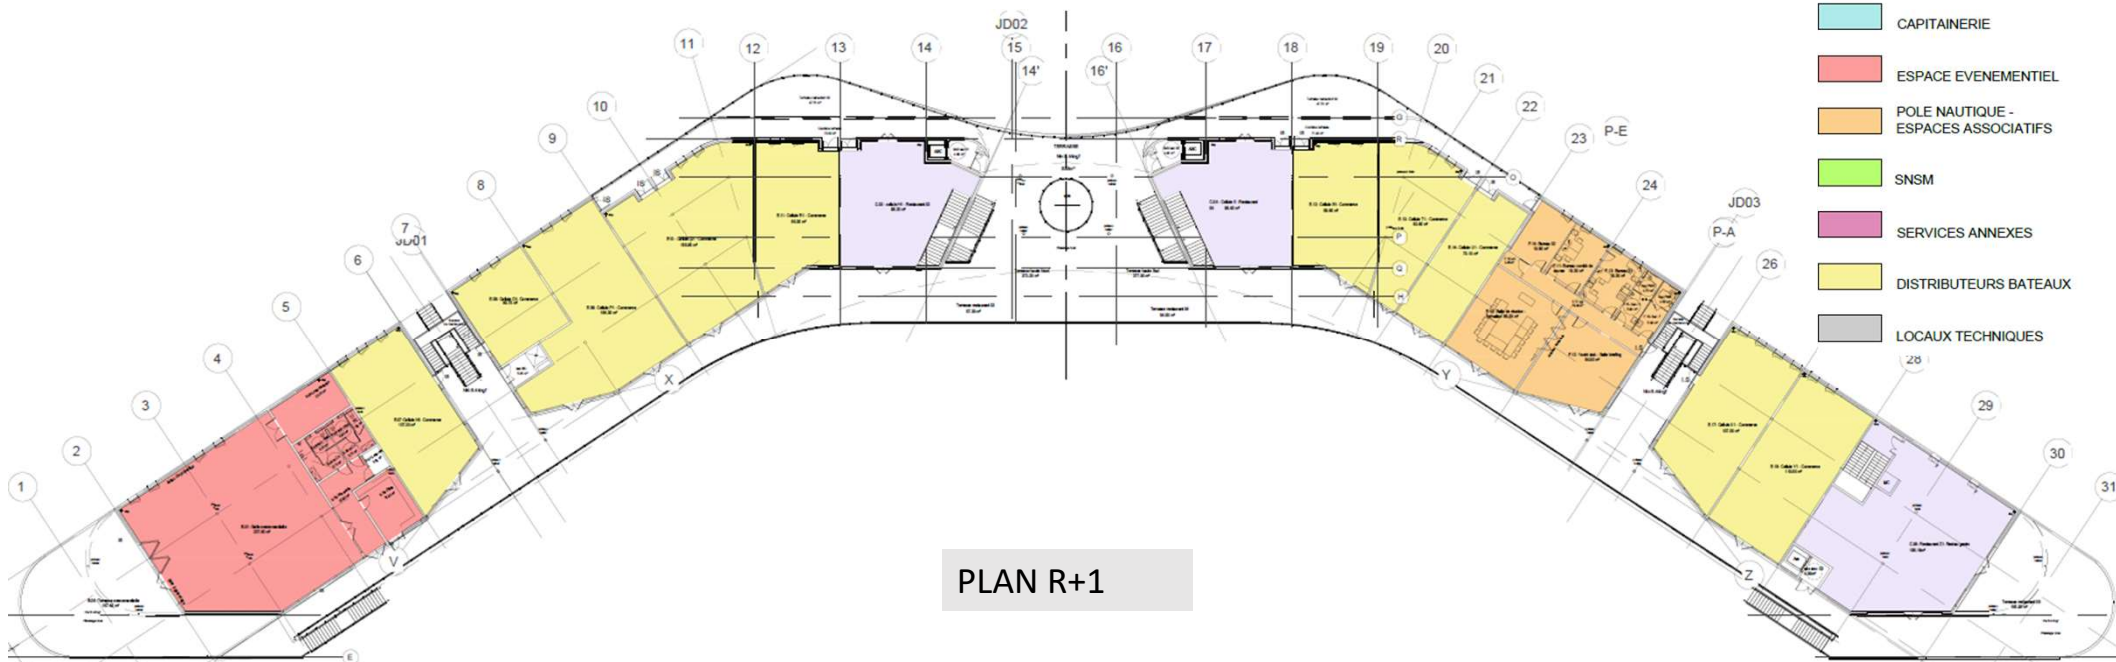


PLAN R+1

- BARS RESTAURANTS
- BUREAUX /COMMERCES
- CAPITAINERIE
- ESPACE EVENEMENTIEL
- POLE NAUTIQUE - ESPACES ASSOCIATIFS
- SNSM
- SERVICES ANNEXES
- DISTRIBUTEURS BATEAUX
- LOCAUX TECHNIQUES

PLAN BATIMENT BOOMERANG

Façade Nord

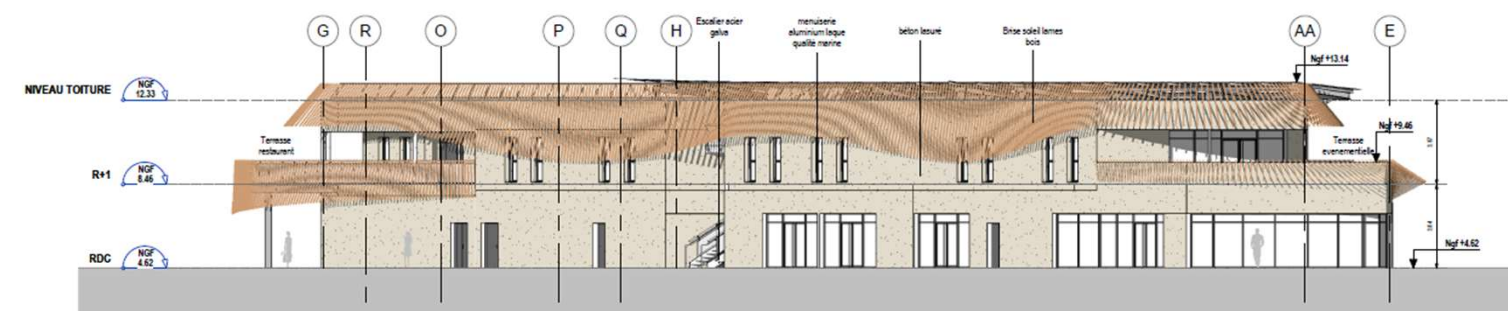
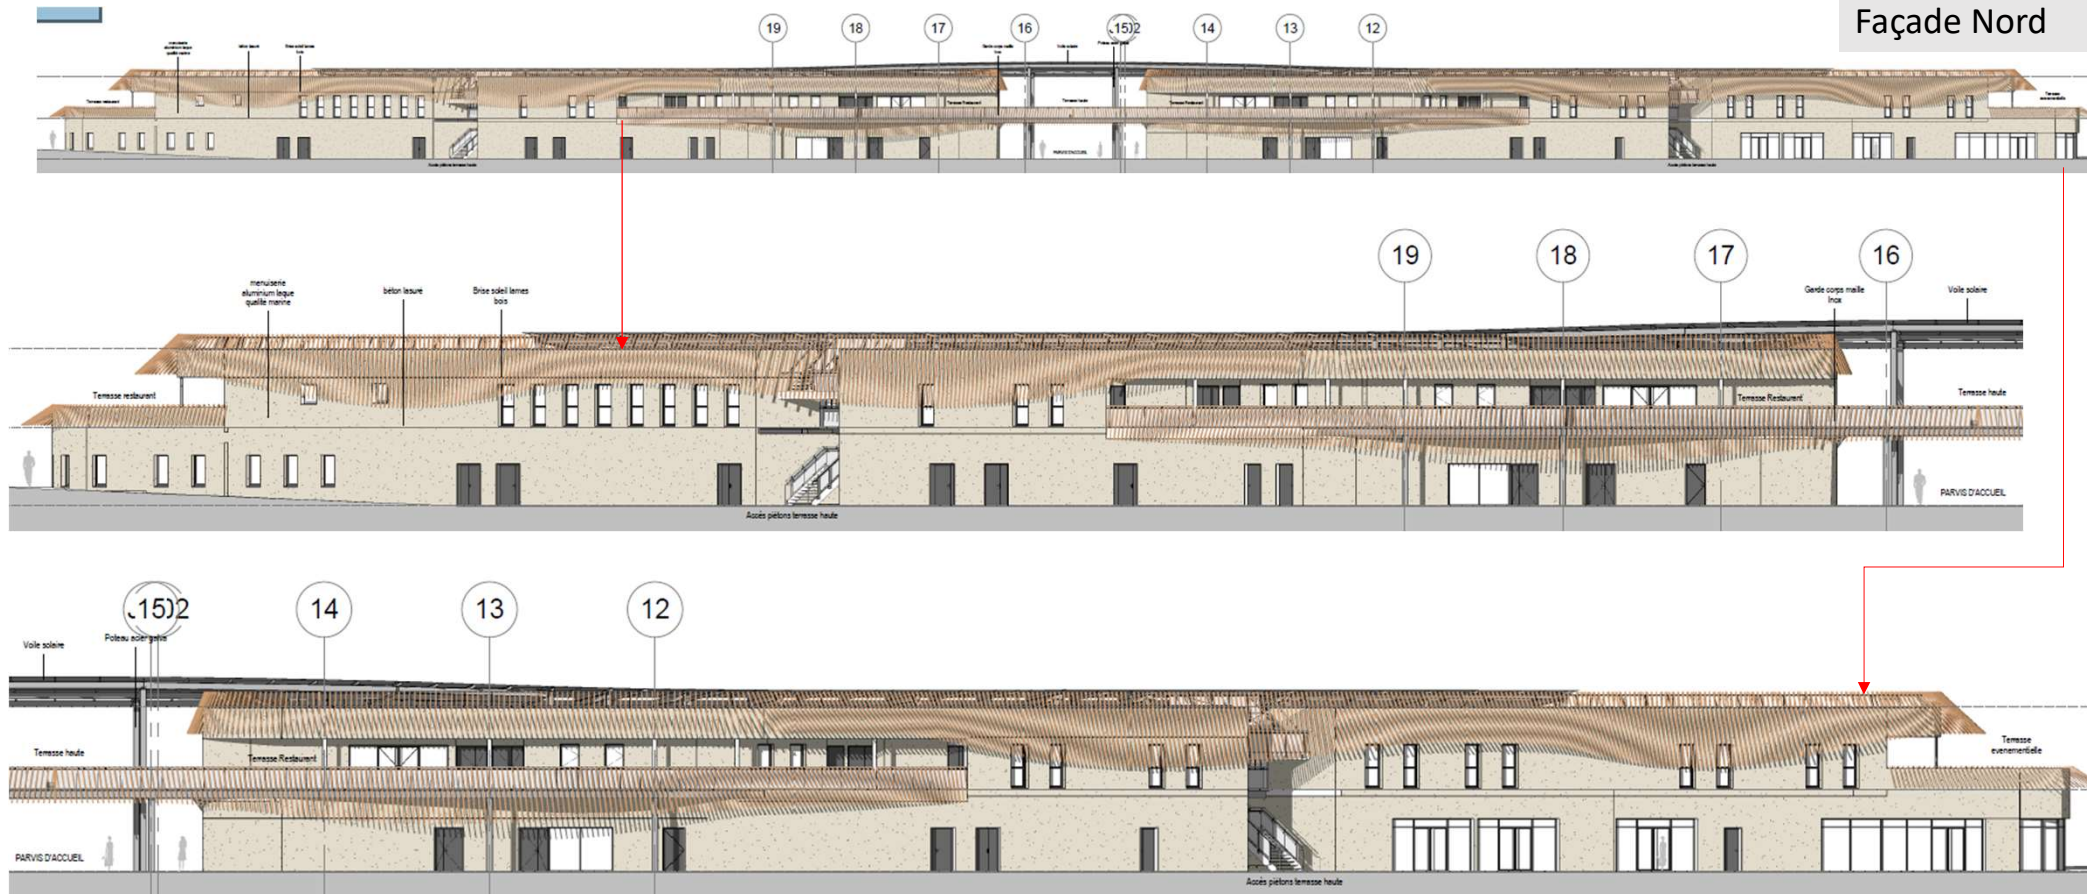


Façade Ouest


Architectural section drawing of the Façade Sud of the building. The drawing is divided into three horizontal sections, each showing a different part of the building's facade. The top section shows the upper part of the building, including the roof and upper floors. The middle section shows the middle part of the building, including the ground floor and upper floors. The bottom section shows the lower part of the building, including the ground floor and upper floors. The drawing includes labels for various materials and components, such as 'menuiserie aluminium laque', 'façade béton lisse', and 'briques soleil'. It also shows floor levels like 'Nivel +13.77' and 'Nivel +14.62'. The drawing is divided into three horizontal sections, each showing a different part of the building's facade.




Insertions Bâtiment Boomerang

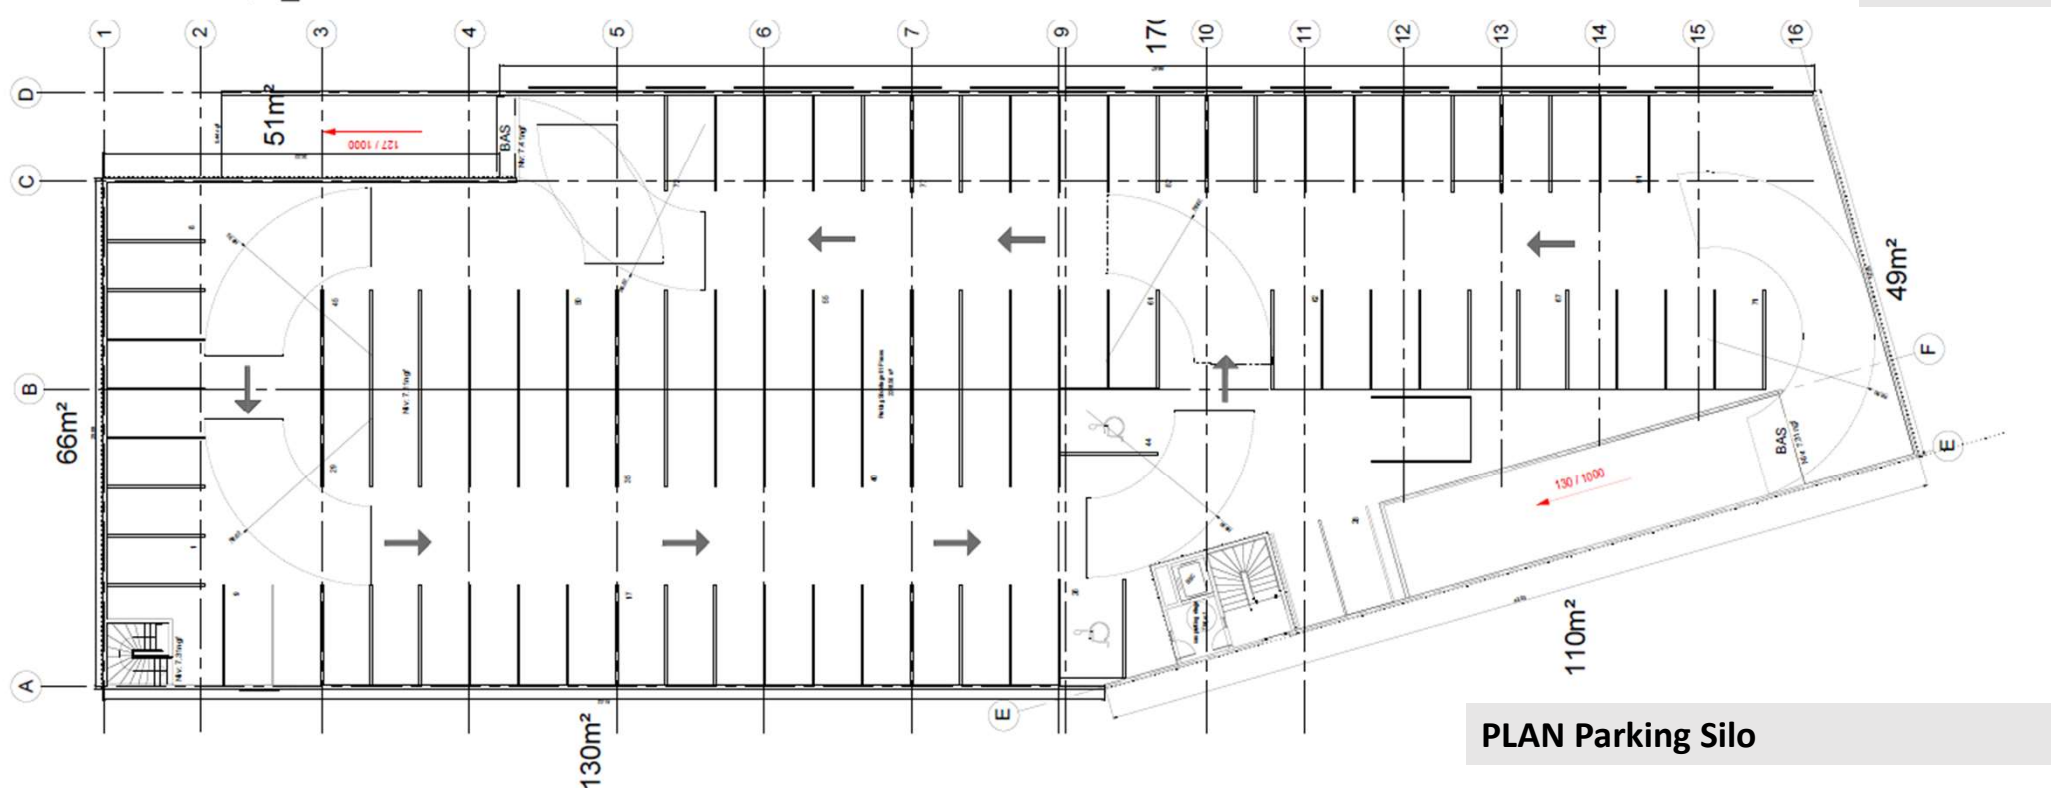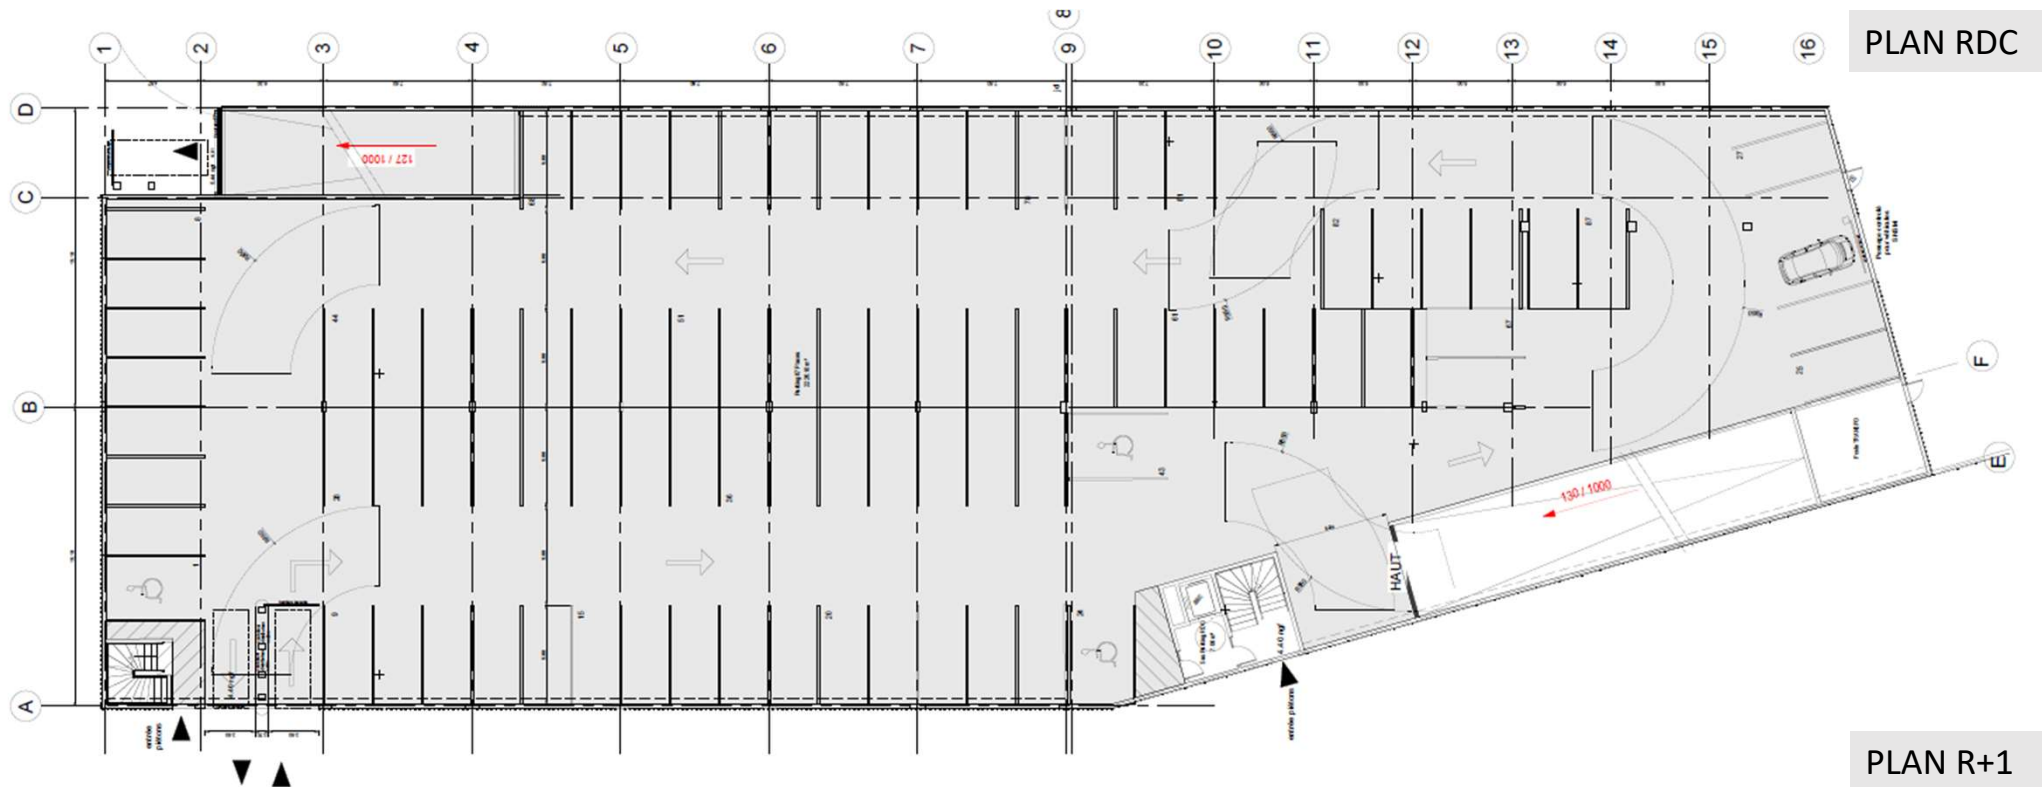

PLAN Parking Silo

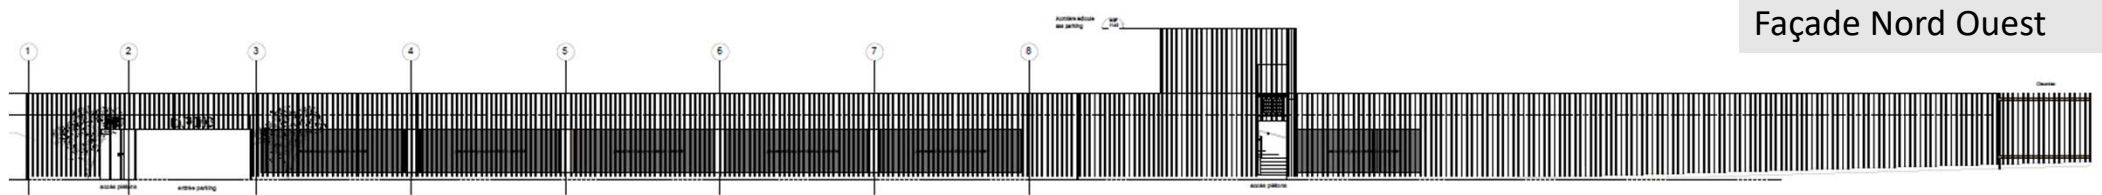


Façade Nord Ouest

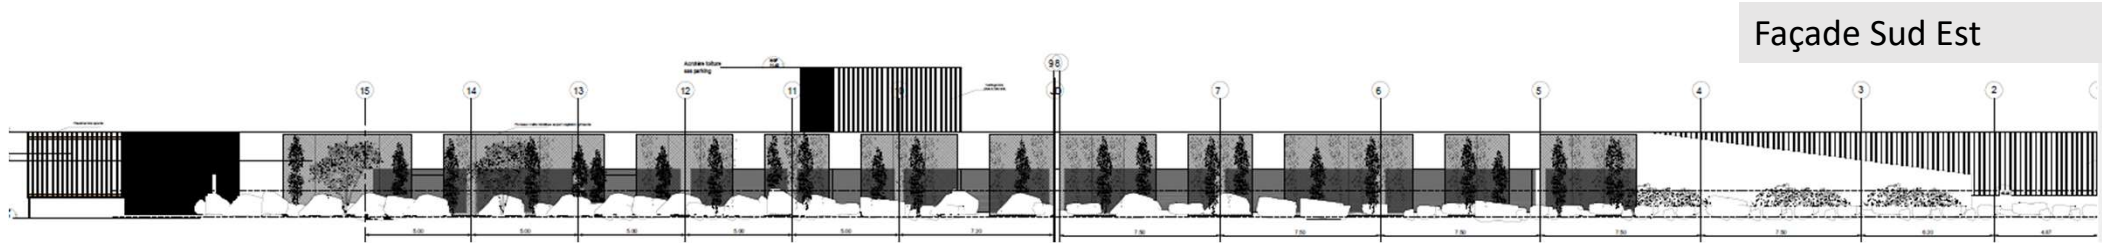

Façade Sud Est



Façade Sud Ouest

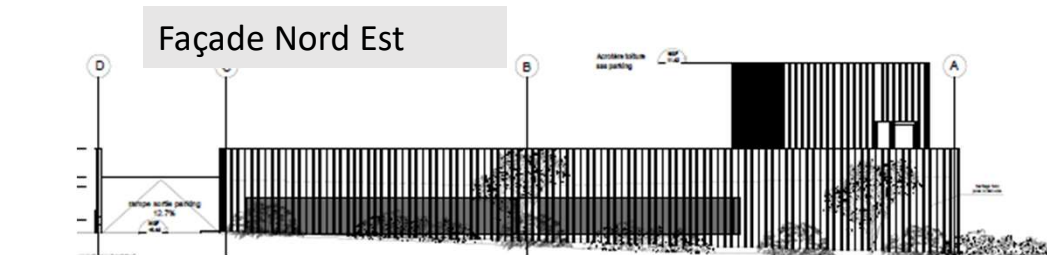


Façade Nord Est






Vue en Plan





Façade principale

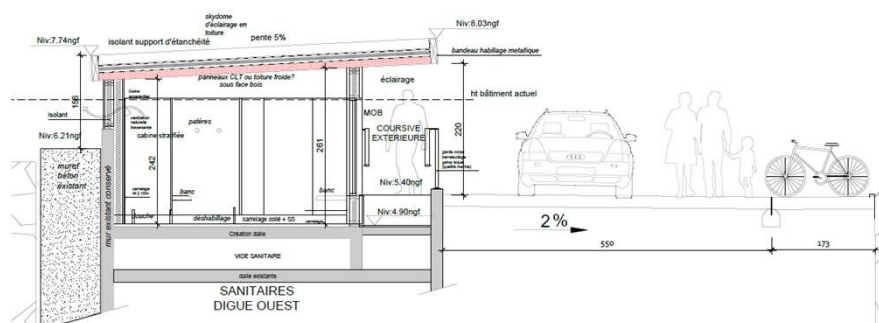

PLAN Sanitaires sur Digue

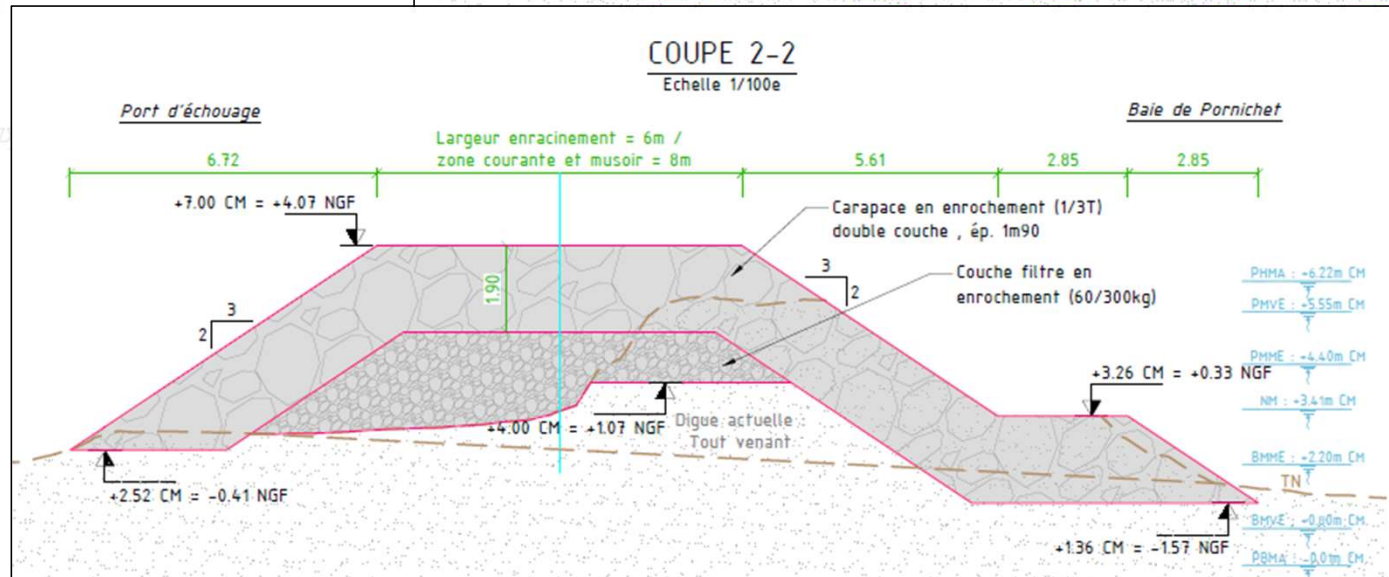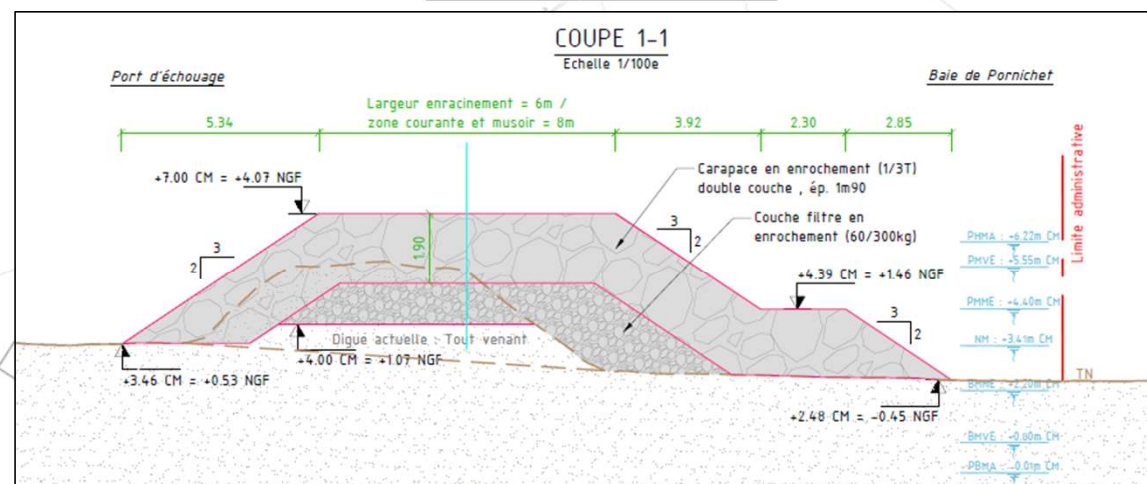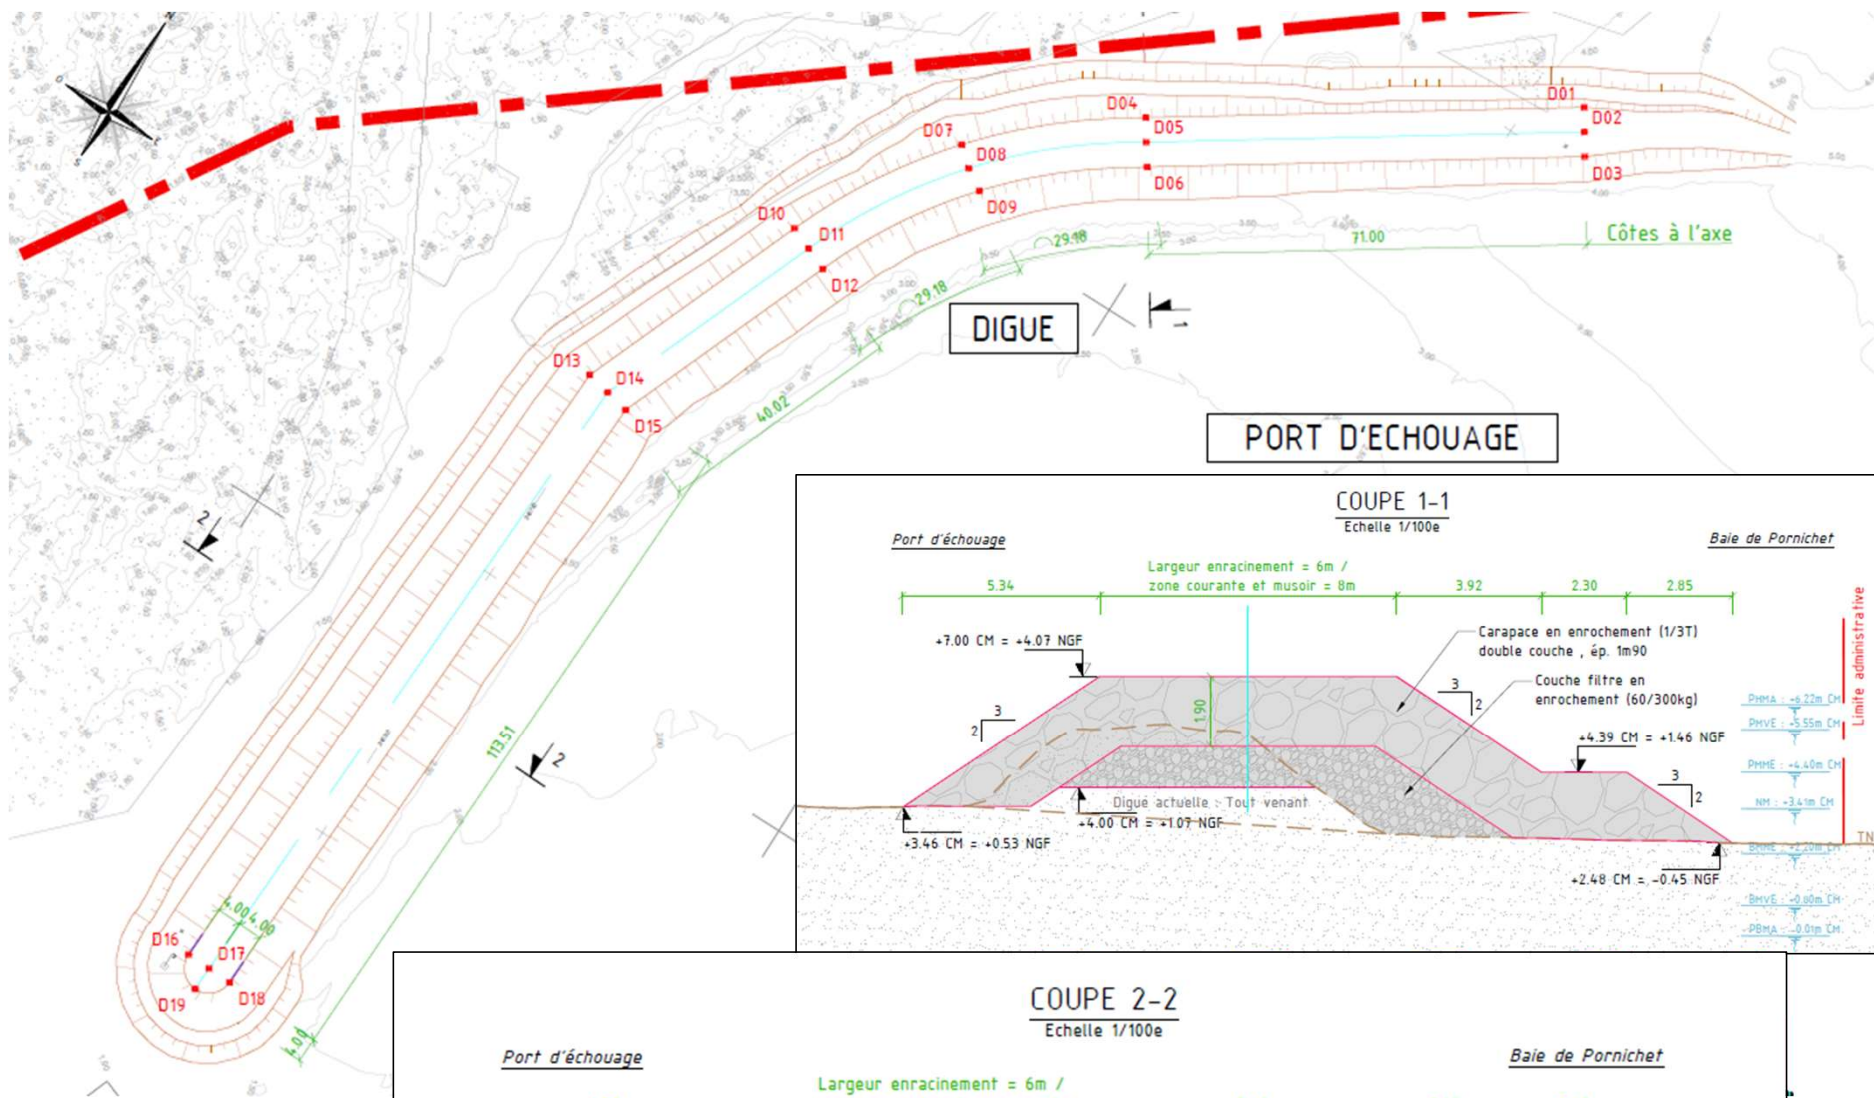

**Renforcement digue
Port d'Echouage**

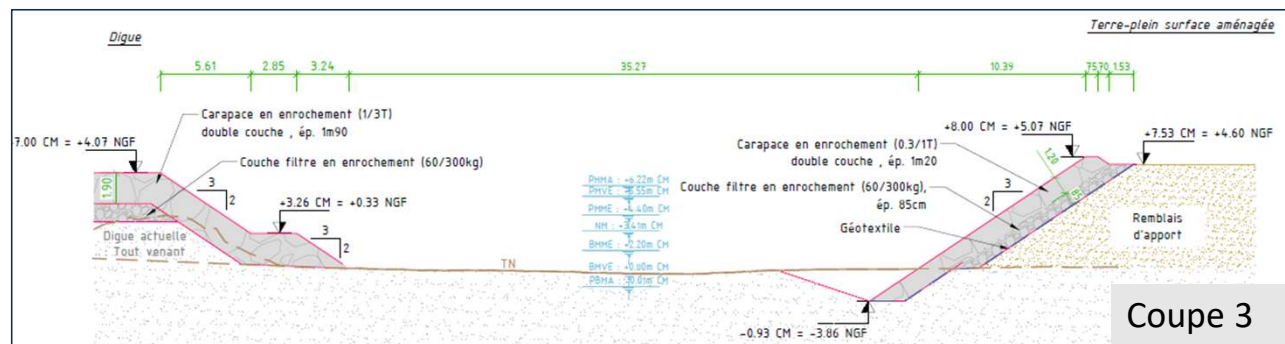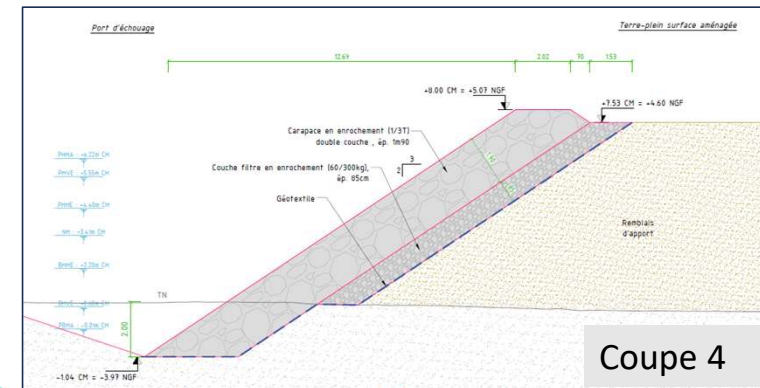

Extension du Terre Plein

